

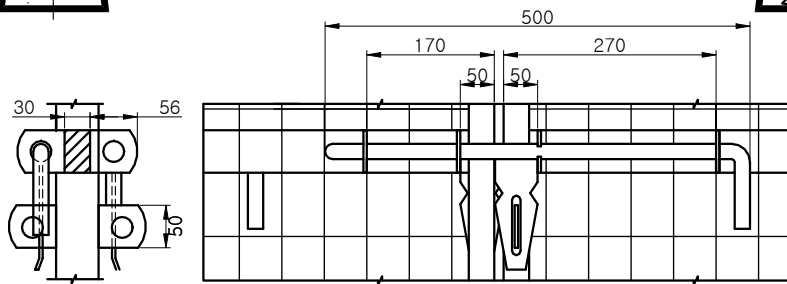


출입문 (H:1.2 X W:2.0)


입면도

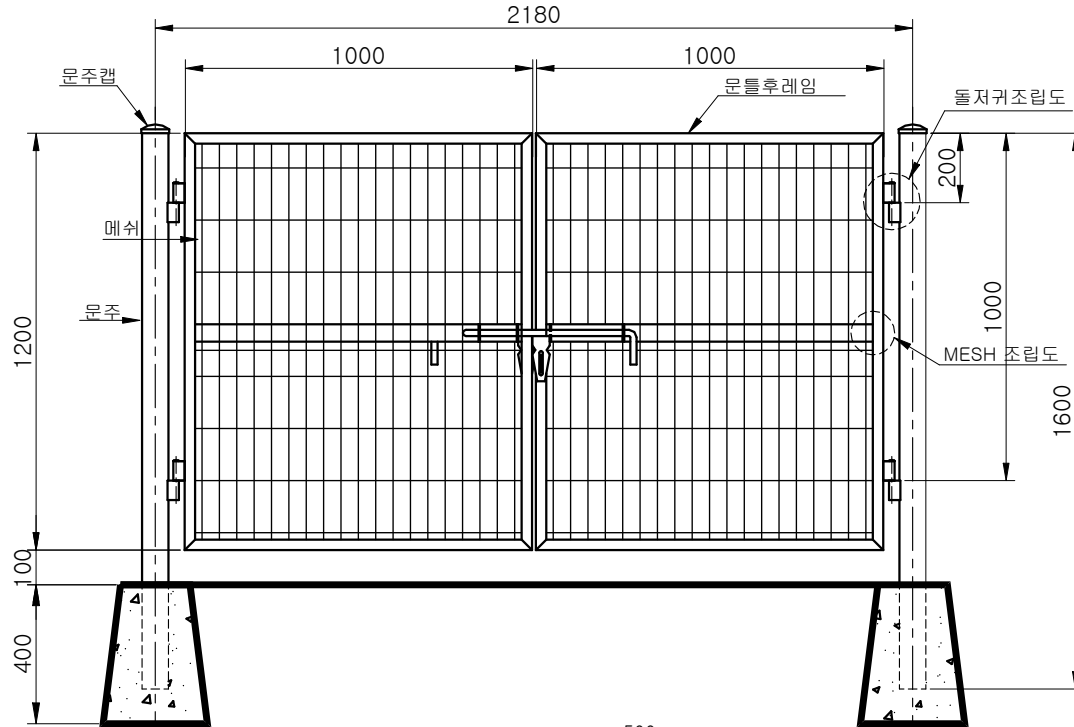

빗장상세도

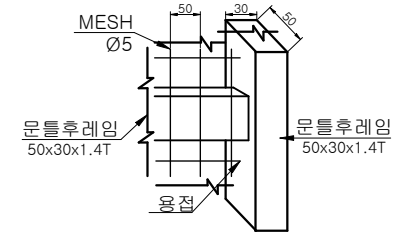


MESH 조립도

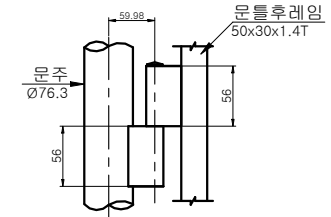

돌저귀 조립도

돌저귀 부품도

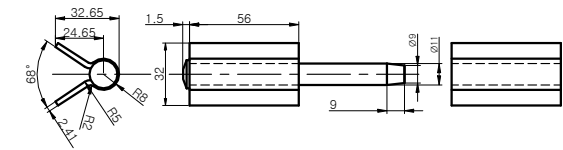

H=1200 x W=2000

품명	규격	단위	수량	비고
문주	Ø76.3x2.0T	M	3.2	SGT275, 분체도장
문주캡	Ø76.3용	EA	2.0	분체도장
문틀후레임	50x30x1.4T	M	10.8	SRT275, 분체도장
메쉬	H1200xW2000xØ5.0	m ²	2.4	SWMGS-2, 분체도장
빗장	500x100xØ18	SET	2.0	분체도장
돌저귀	자체제작	SET	4.0	분체도장

도면명 DRAWING TITLE	출입문(1200x2000)	날짜 DATE		설계		도면번호 DRAWING NO.	
식별번호	23683054	축척 SCALE	1 / NO	검토		SHF-D2012	
				승인			



(주)삼한
SAMHAN

□ 전라남도 화순군 동면 동농공길 39
□ TEL : (061)372-8887
□ FAX : (061)372-8150
□ www.isamhan.co.kr