


1경간 ( H1100 x W2000 )

번호	적요	규격	수량	주재료 재질 및 규격	비고
7	원형링	φ300(φ19.1x1.0T)	1.0	KSD 3536 . STS304 TKC	
6	로고판 (원형)	φ260x1.2T	1.0	KSD 3536 . STS304 TKC	3경간당 1개소
5	중대 (U형)	φ25.4x1.2Tx1500	4.0	KSD 3536 . STS304 TKC	
4	횡대3	φ19.1x1.0Tx710	2.0	KSD 3536 . STS304 TKC	
3	횡대2	φ38.1x1.2Tx1900	2.0	KSD 3536 . STS304 TKC	
2	횡대1	φ63.5x1.5Tx2000	1.0	KSD 3536 . STS304 TKC	
1	주주	φ63.5x1.5Tx1100	2.0	KSD 3536 . STS304 TKC	

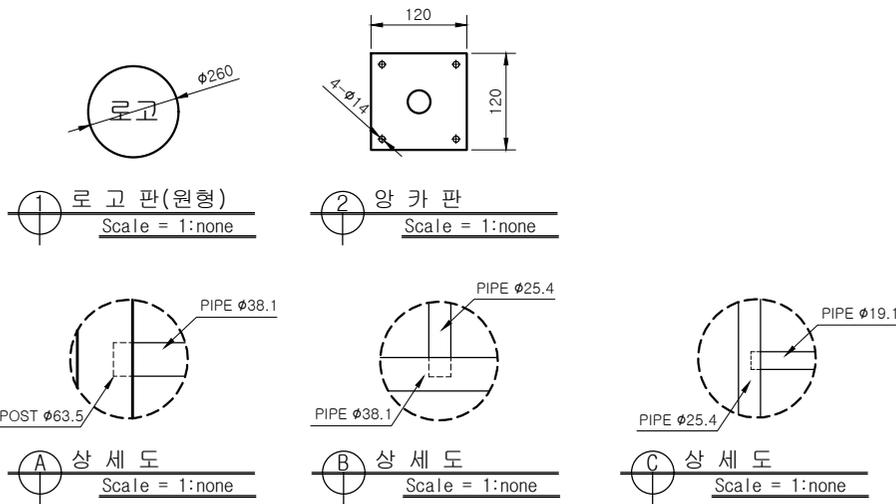

도면명 DRAWING TITLE	디자인 웬스(The_WALL)	용도	경계용	설계	도면번호 DRAWING NO.	 (주)삼한 □ 전라남도 화순군 동면 동농공길39 □ TEL : (061)372-8887 □ FAX : (061)372-8150 □ www.isamhan.co.kr
물품식별번호 ITEM IDENTIFICATION NUMBER	21788582	축척 SCALE	1 / NO	검토	SHDF-08	
				승인		