




설치 전개도
Scale e = 1: none

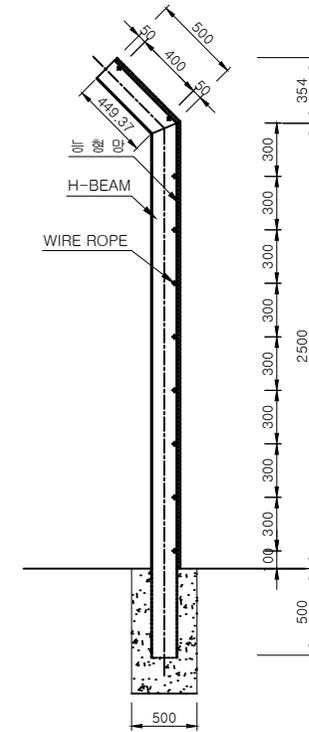


주주 부분 상세도
Scale e = 1: none

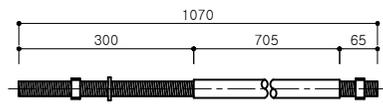


상세도
Scale e = 1: none

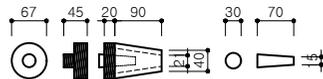

상세도
Scale e = 1: none

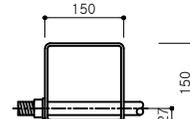

단부주주 상세도
Scale e = 1: none

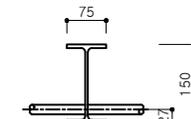

상세도
Scale e = 1: none

[표준구간]

1경간 (H3000 x W2000)

품명	규격	단위	수량	비고
H-BEAM	150×75×5.0T×7.0T	M	3.5	용융아연도금
능형망	#8×58×58	m ²	6.0	P.V.C.코팅망
결속선	#12	M	2.0	P.V.C.코팅선
WIRE ROPE	φ18×3×7	M	20.0	아연도금

[단부구간]

1경간 (H3000 x W2000)

품명	규격	단위	수량	비고
단부주주	150×150×4.5T	M	9.0	용융아연도금
능형망	#8×58×58	m ²	6.0	P.V.C.코팅망
결속선	#12	M	2.0	P.V.C.코팅선
WIRE ROPE	φ18×3×7	M	20.0	아연도금
SPLICE	φ25×1.070	EA	10.0	아연도금

도면명 DRAWING TITLE	낙석방지책(H3.0xW2.0)	날짜 DATE		설계		도면번호 DRAWING NO.	
물품식별번호 ITEM IDENTIFICATION NUMBER	22785707	축척 SCALE	1 / NO	검토		SHPF-03	
				승인			



주삼한

□ 전라남도 화순군 동면 동농공길 39
□ TEL : (061)372-8887
□ FAX : (061)372-8150
□ www.isamhan.co.kr